

SEC. 21 NE & 22 NW TN.4S RG.3E

512-04\_10


MARICOPA FIESTA  
PHASE II

CAB E - SLD 170

AREA CODE  
0000  
SPECIAL DISTRICTS  
00000  
00000

THIS MAP IS FOR TAX PURPOSES ONLY.  
THIS OFFICE WILL NOT ASSUME LIABILITY FOR REPRESENTATION, MEASUREMENTS OR ACREAGE.  
THE ORIGINAL PLAT OF THIS SUBDIVISION IS ON FILE WITH THE PINAL COUNTY RECORDERS OFFICE, FOR COMPLETE INFORMATION OF PLAT AND CC&R's CALL (520) 868-7100.

CANCELED PARCELS  
512-04-003D

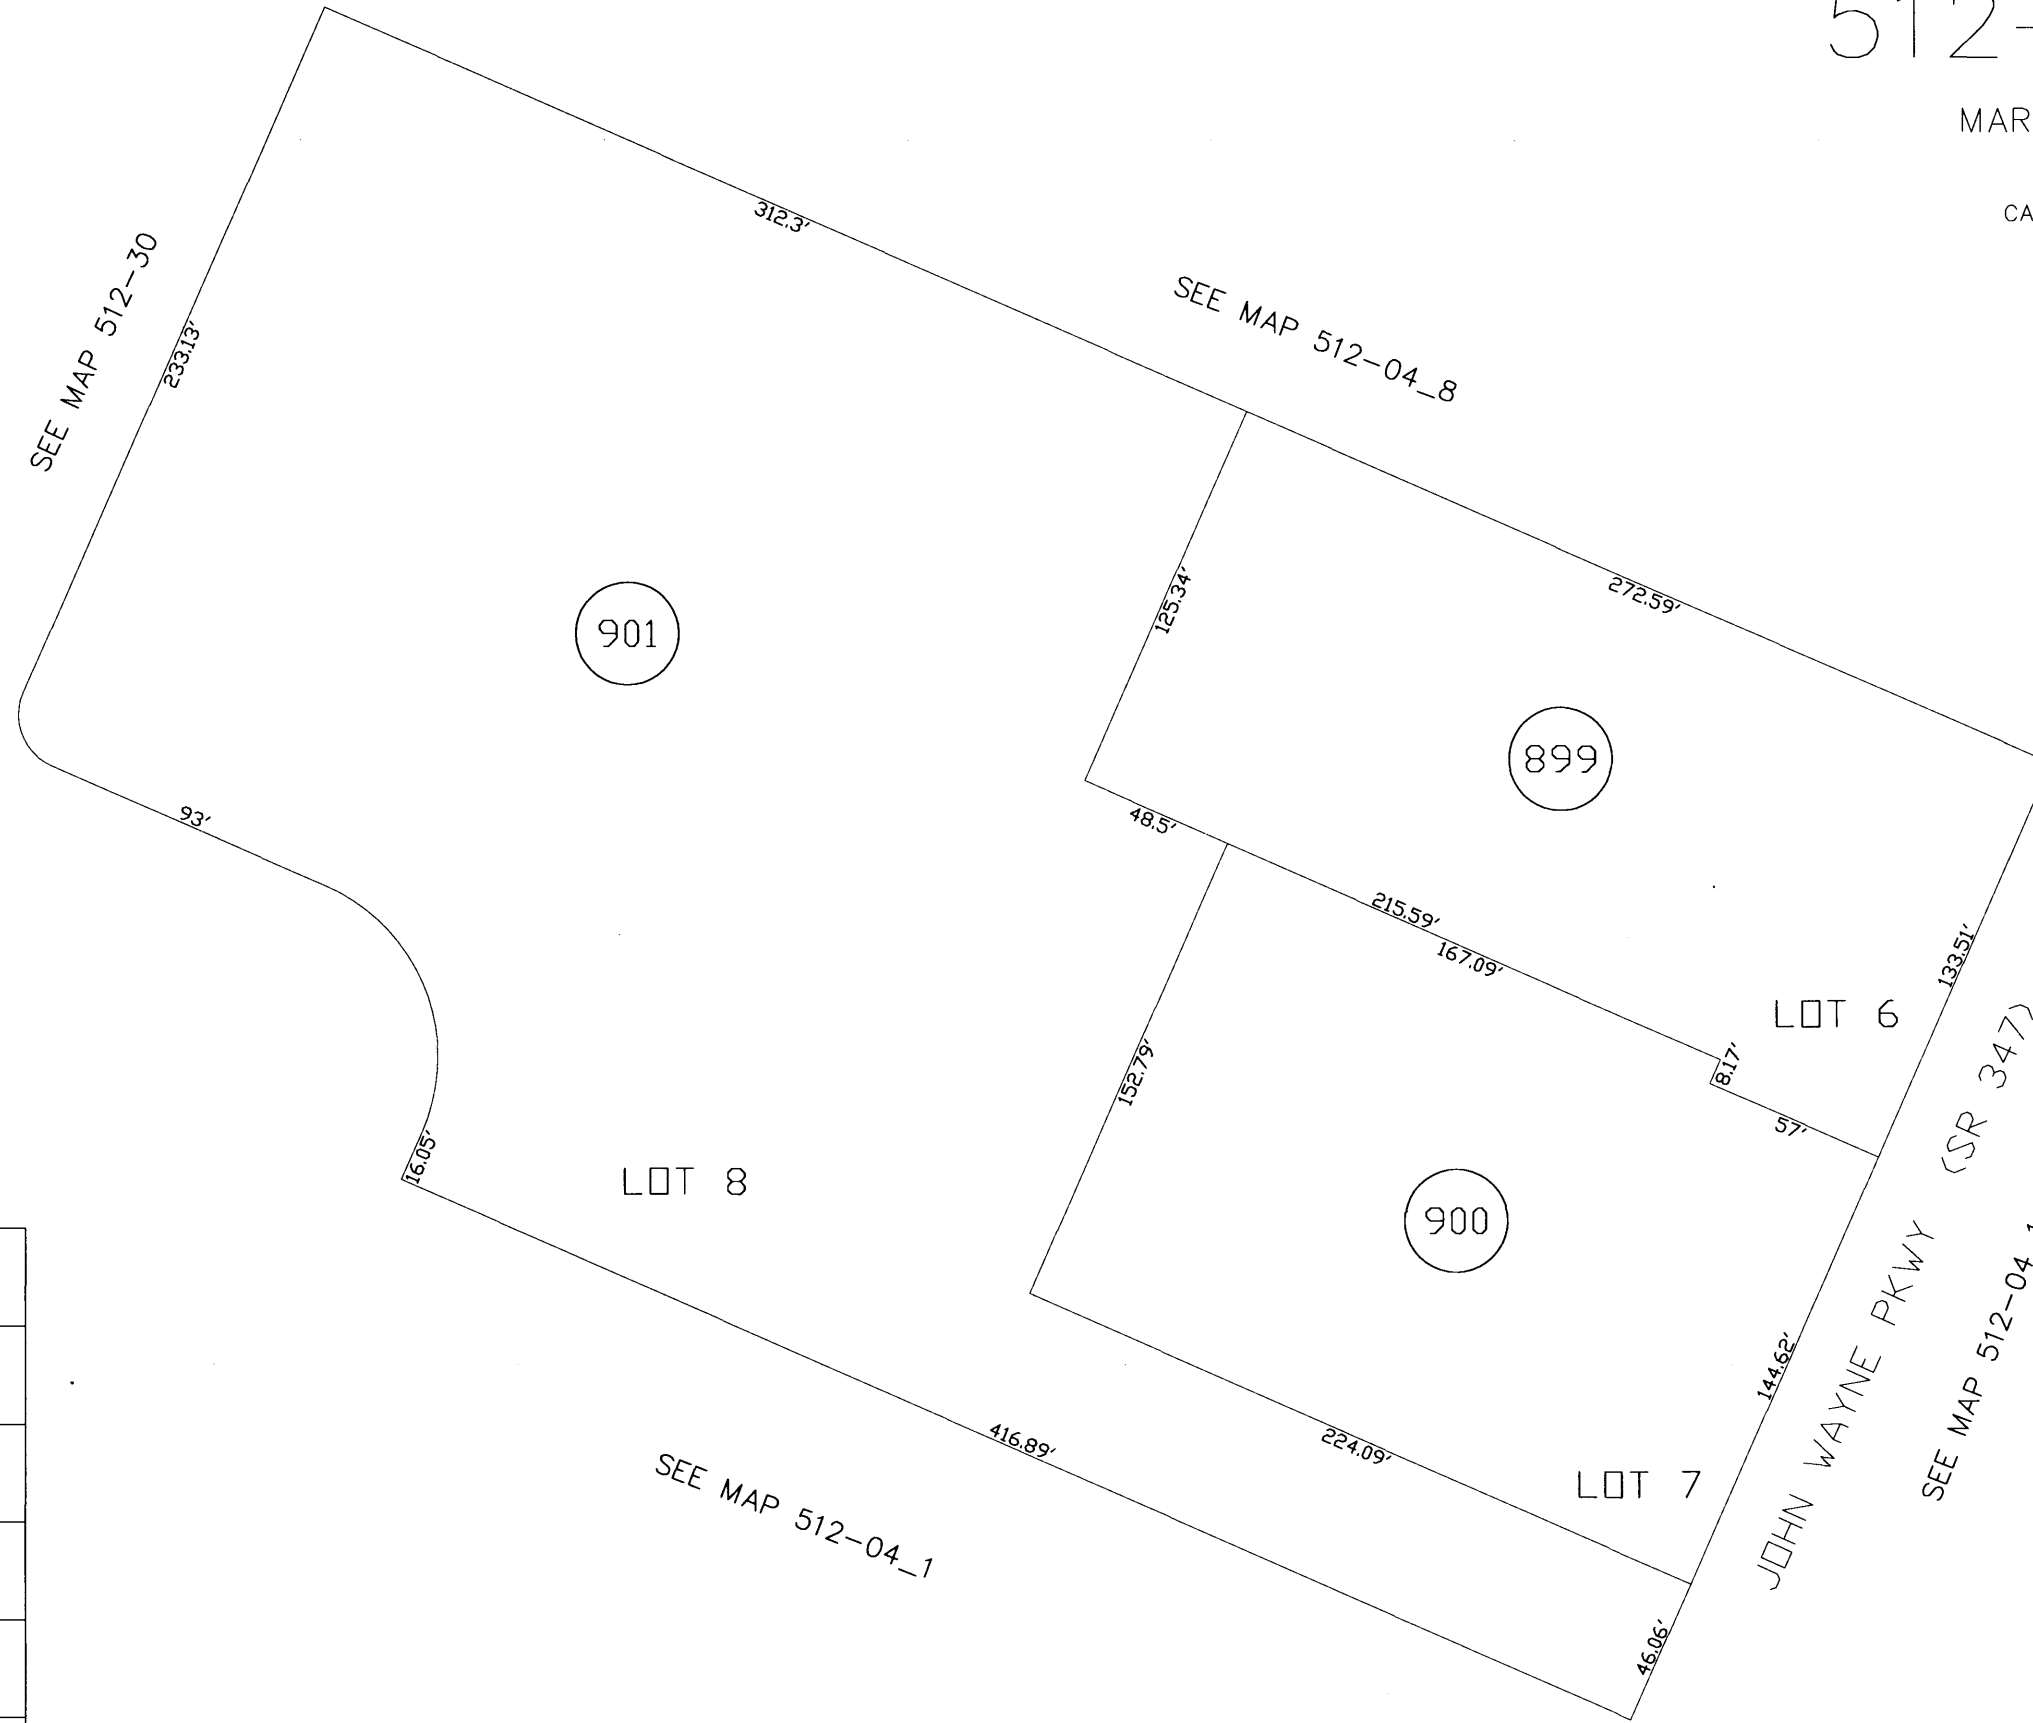

VICINITY MAP

6	5	4	3	2	1
7	8	9	10	11	12
18 HWY 238 BOWLIN RD	17	16	15	14	13
19	20	21	22	23	24
30	29 GREEN RD	28	27	26	25
31	32	33	34	35	36



SCALE: 1" = 60'

03-10-2005