


SEE MAP 509-81\_1

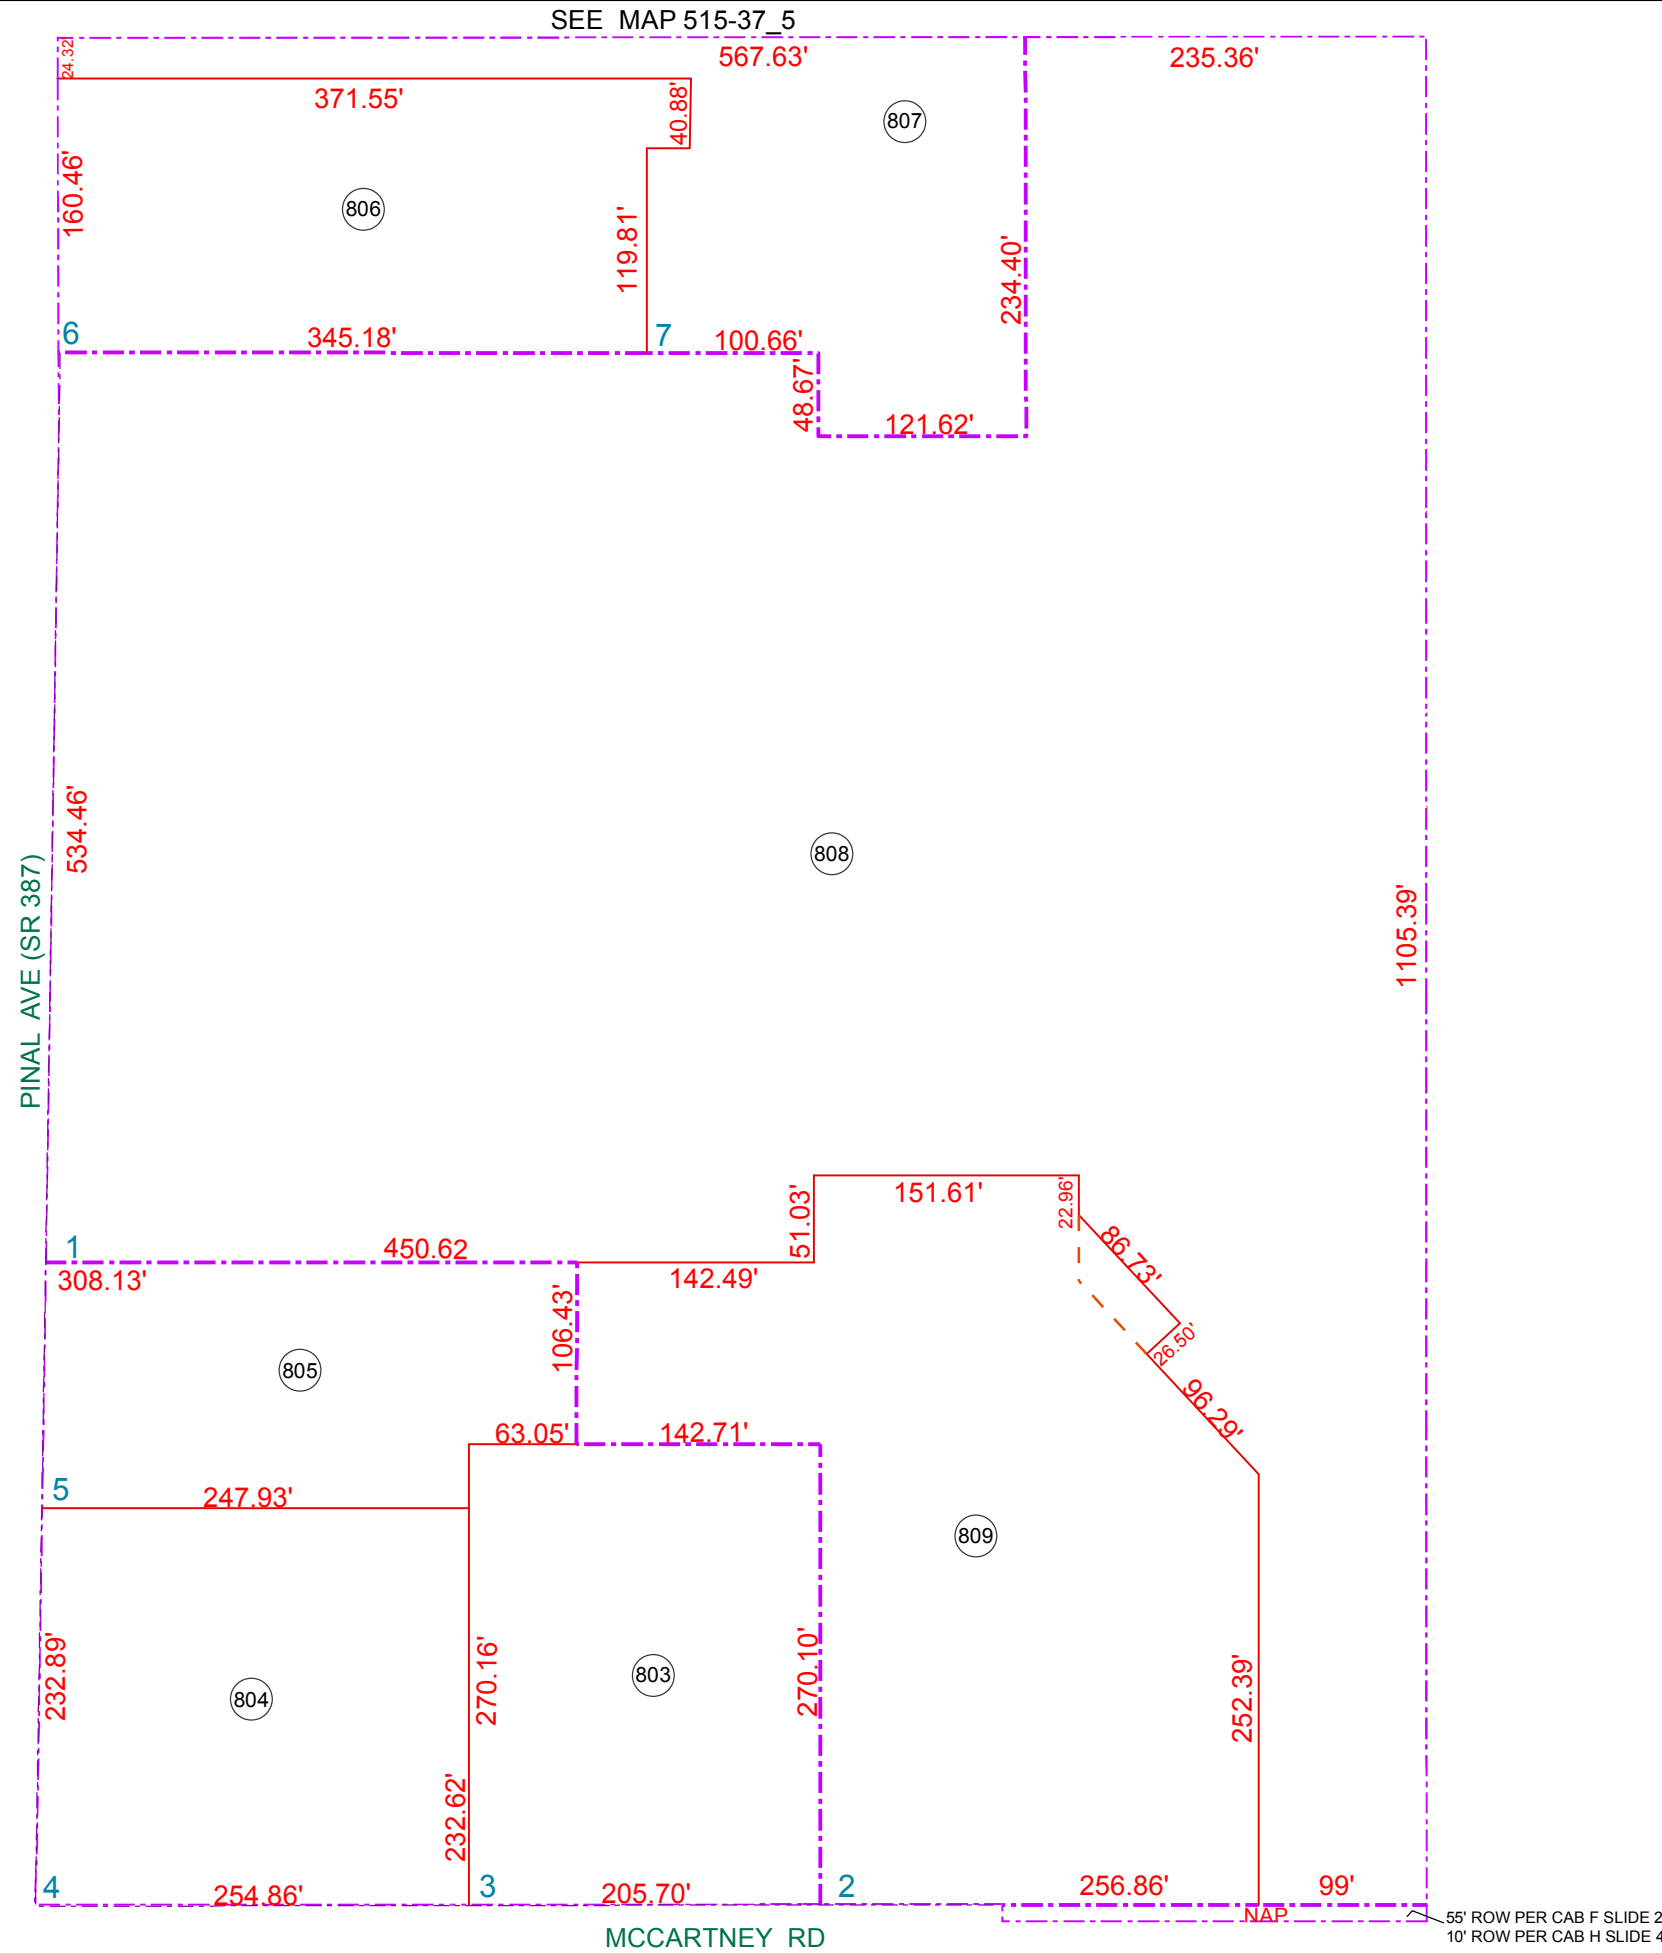

BOOK - MAP



# 515-37\_8

SW SEC. 33 T.05S. R.06E.

VILLAGO MARKETPLACE: CABINET H - PAGE 049

RESUBDIVISON OF VILLAGO MARKETPLACE:  
LOTS 1 AND 2  
2012-090543

LOCATION MAPS  
R.E.

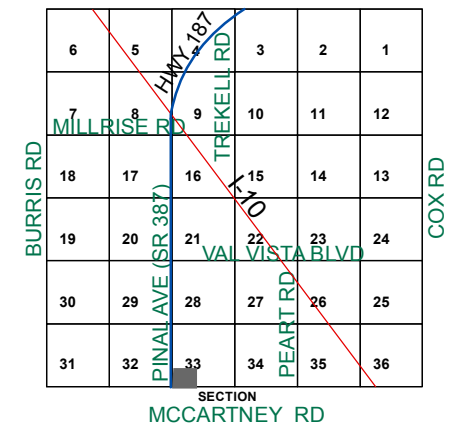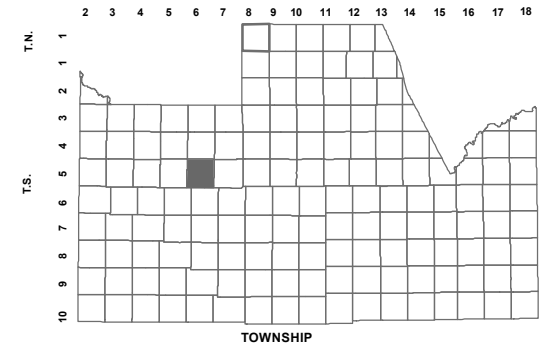

Revised: 2/14/2013

By: YL



PINAL COUNTY  
*wide open opportunity*

**Pinal County Assessor**

THIS MAP DOES NOT REPRESENT A SURVEY. NO LIABILITY IS ASSUMED FOR THE ACCURACY OF THE DATA DELINEATED HEREIN, EITHER EXPRESSED OR IMPLIED BY PINAL COUNTY OR ITS EMPLOYEES. THIS MAP IS COMPILED FROM OFFICIAL RECORDS, INCLUDING PLATS, SURVEYS, RECORDED DEEDS AND CONTRACTS, AND ONLY CONTAINS INFORMATION REQUIRED FOR THE PINAL COUNTY ASSESSOR'S OFFICE PURPOSES.