


SEE MAP 516-01_10

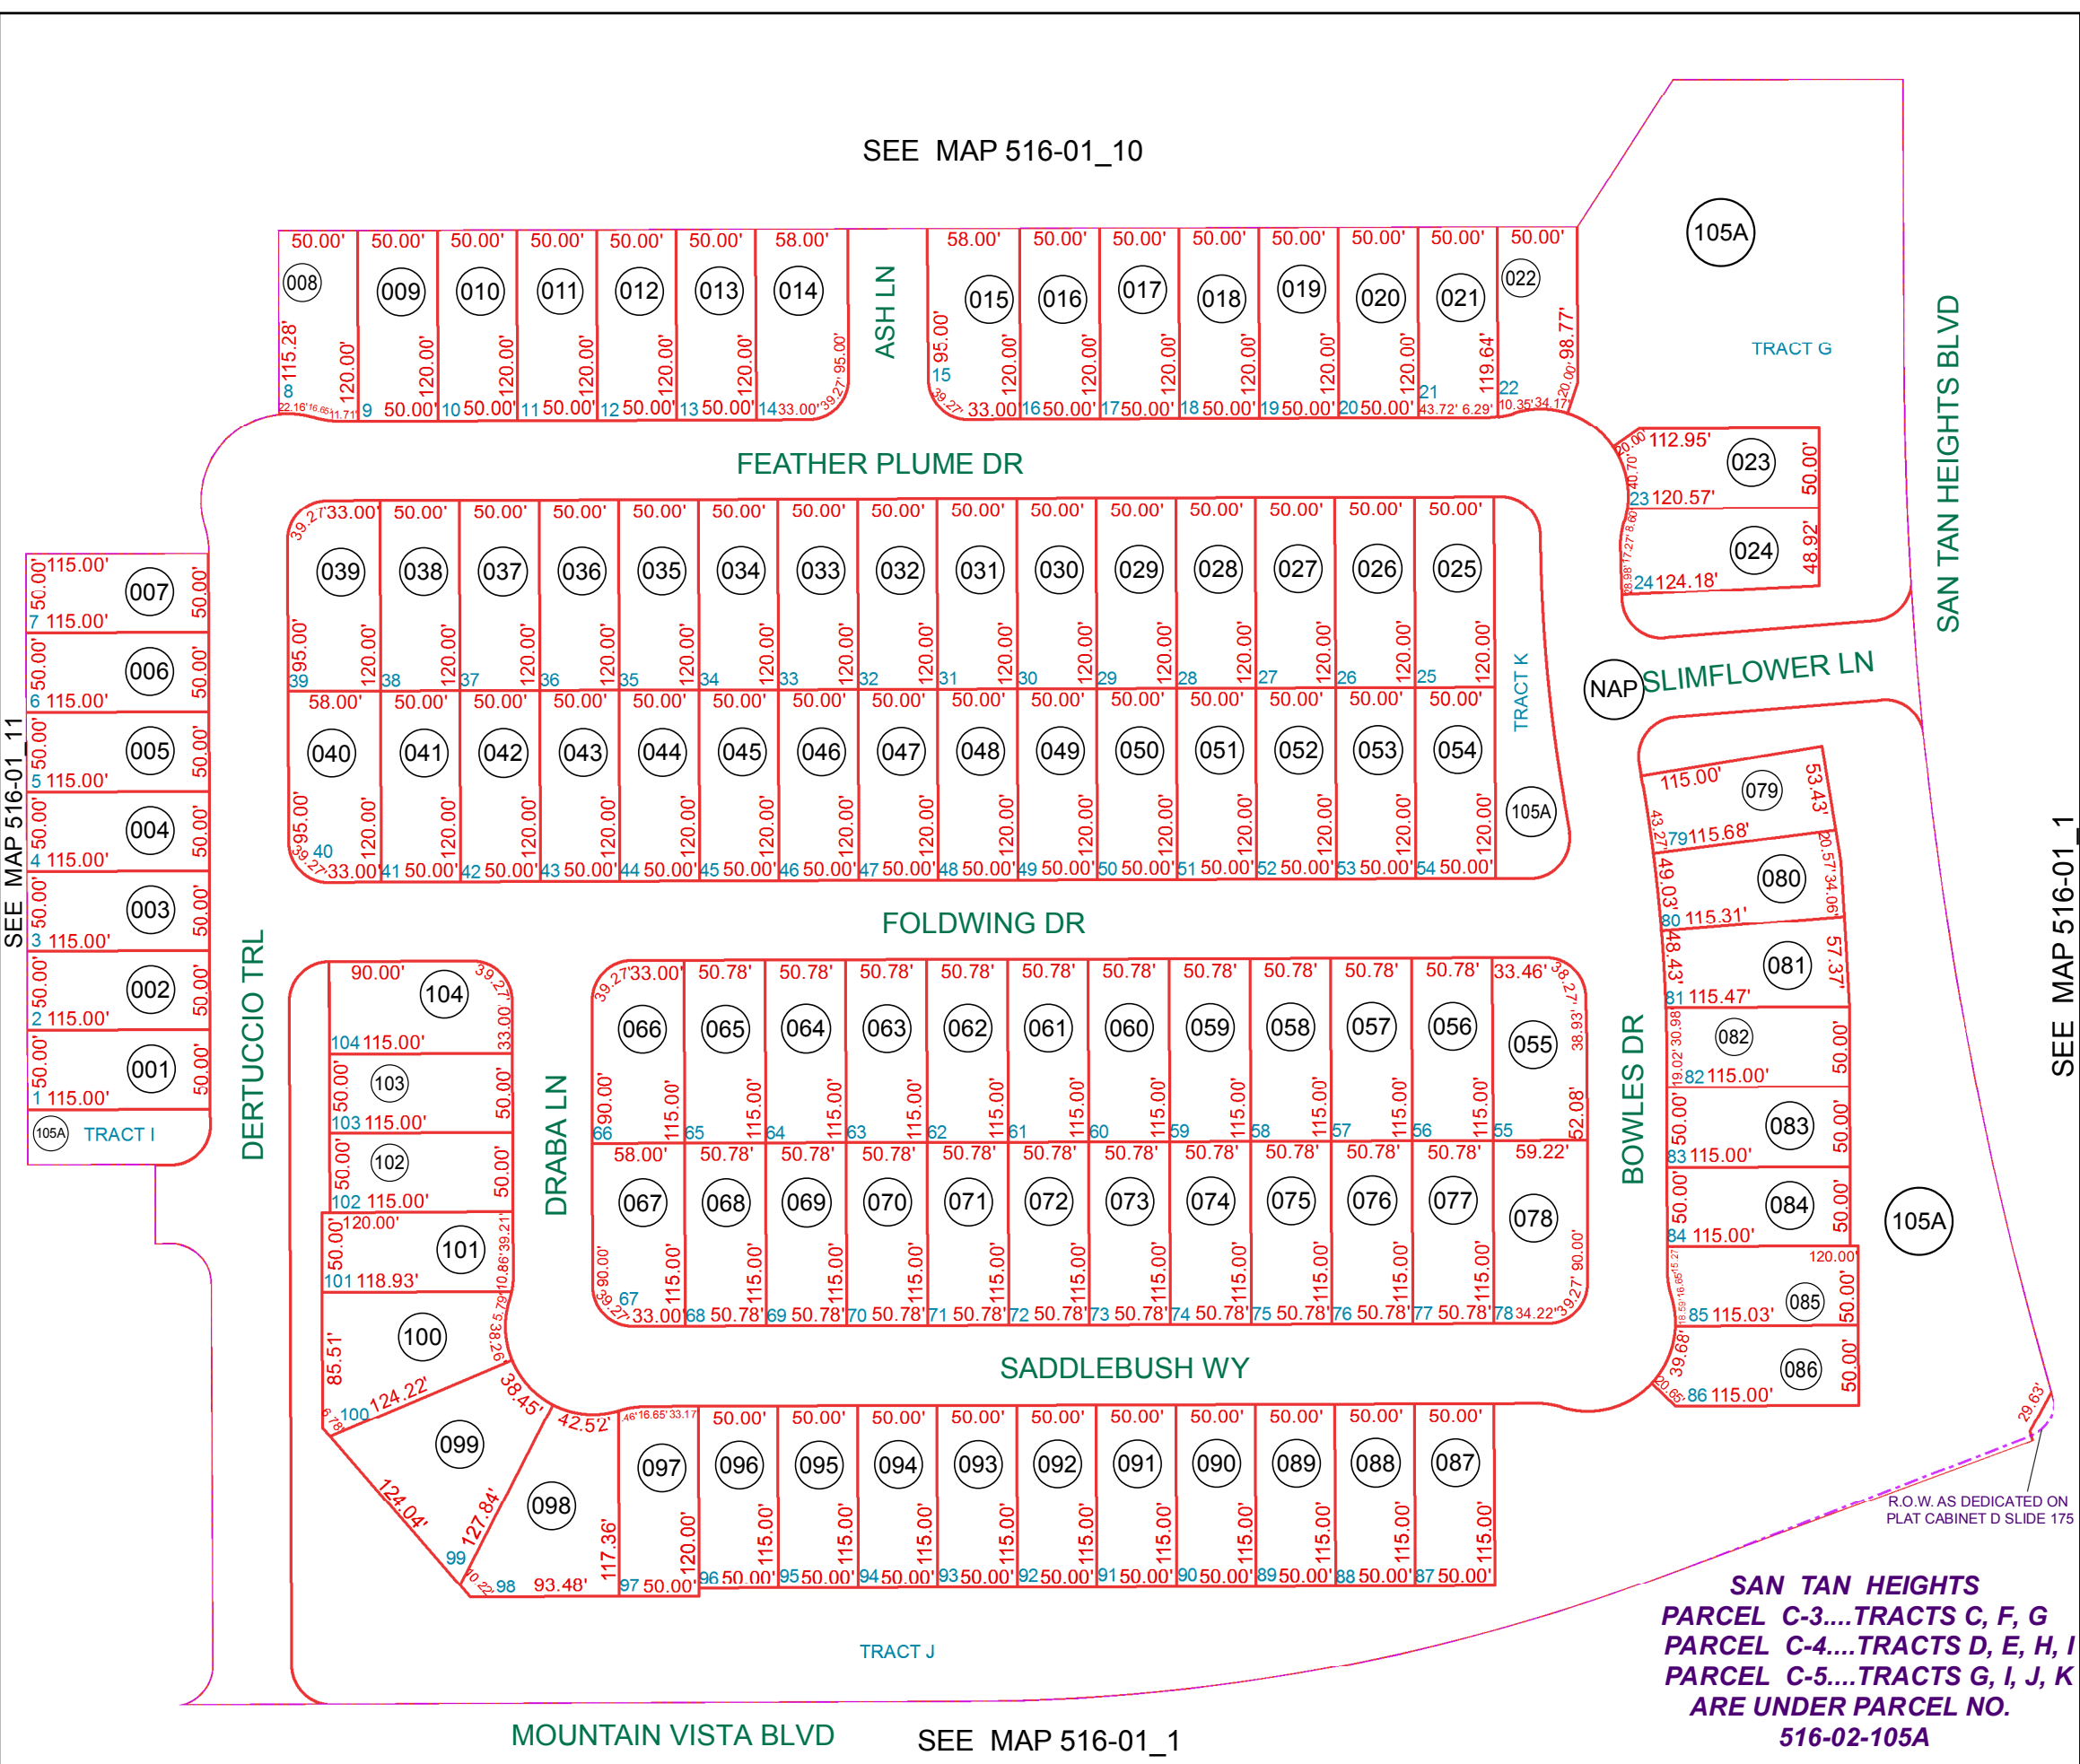

SEE MAP 516-01_11


SEE MAP 516-01_1

BOOK - MAP

516-02_1

NW SEC. 11 T.03S. R.07E.
SAN TAN HEIGHTS PARCEL C-5:
2017-089178

LOCATION MAPS
R.E.

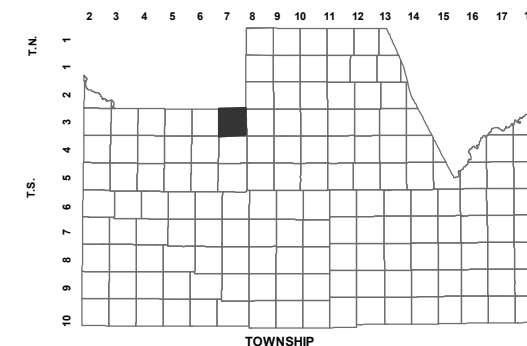

HUNT HWY		EMPIRE BLVD.			
		HUNT HWY			
6	5	4	3	2	1
7	8	9	10	11	12
18	17	16	15	14	13
19	20	21	22	23	24
30	29	28	27	26	25
31	32	33	34	35	36

SECTION



Revised: 10/2/2018

By: **TH**



PINAL COUNTY

WIDE OPEN OPPORTUNITY

Pinal County Assessor

**SAN TAN HEIGHTS
PARCEL C-3....TRACTS C, F, G
PARCEL C-4....TRACTS D, E, H, I
PARCEL C-5....TRACTS G, I, J, K
ARE UNDER PARCEL NO.
516-02-105A**

THIS MAP DOES NOT REPRESENT A SURVEY. NO LIABILITY IS ASSUMED FOR THE ACCURACY OF THE DATA DELINEATED HEREIN, EITHER EXPRESSED OR IMPLIED BY PINAL COUNTY OR ITS EMPLOYEES. THIS MAP IS COMPILED FROM OFFICIAL RECORDS, INCLUDING PLATS, SURVEYS, RECORDED DEEDS AND CONTRACTS, AND ONLY CONTAINS INFORMATION REQUIRED FOR THE PINAL COUNTY ASSESSOR'S OFFICE PURPOSES.