


SEE MAP 516-01\_1

105A


TRACT C

TRACT C


COPPERLEAF DR

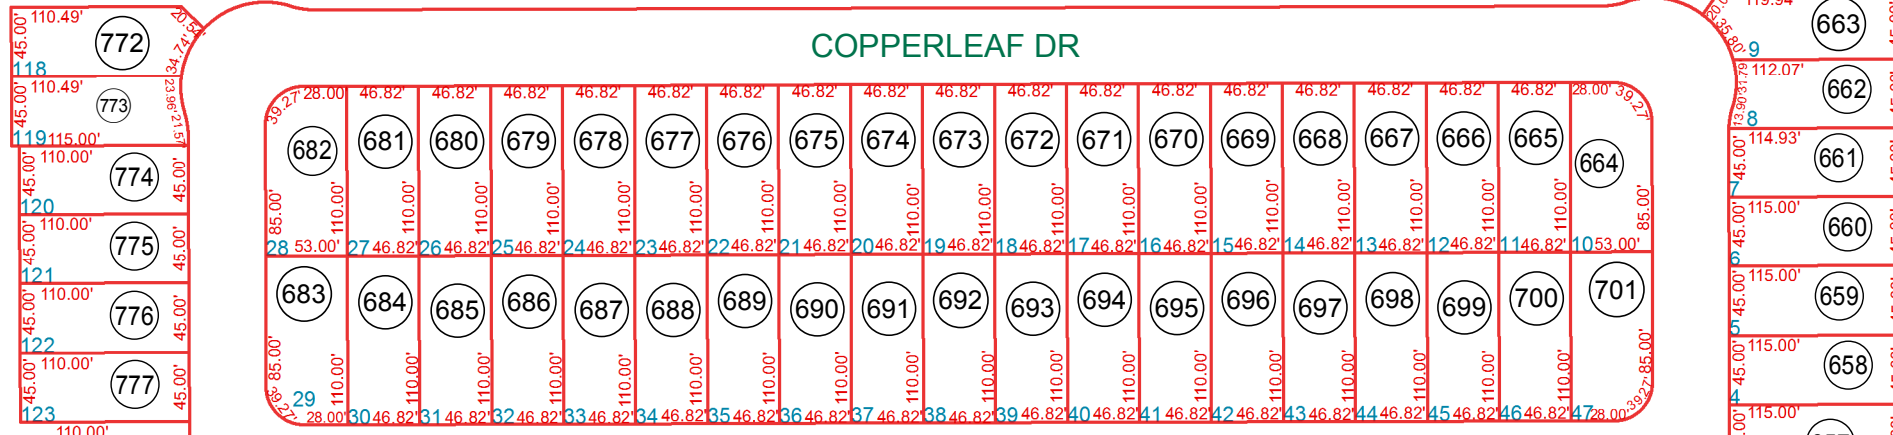


CONEFLOWER LN

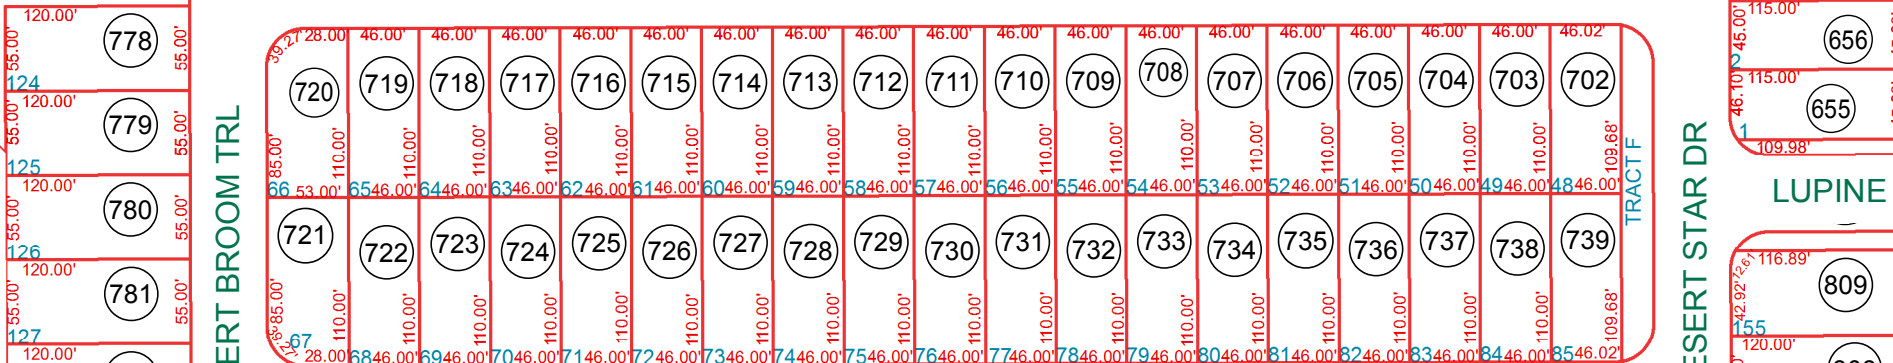

CROSSFLOWER AVE

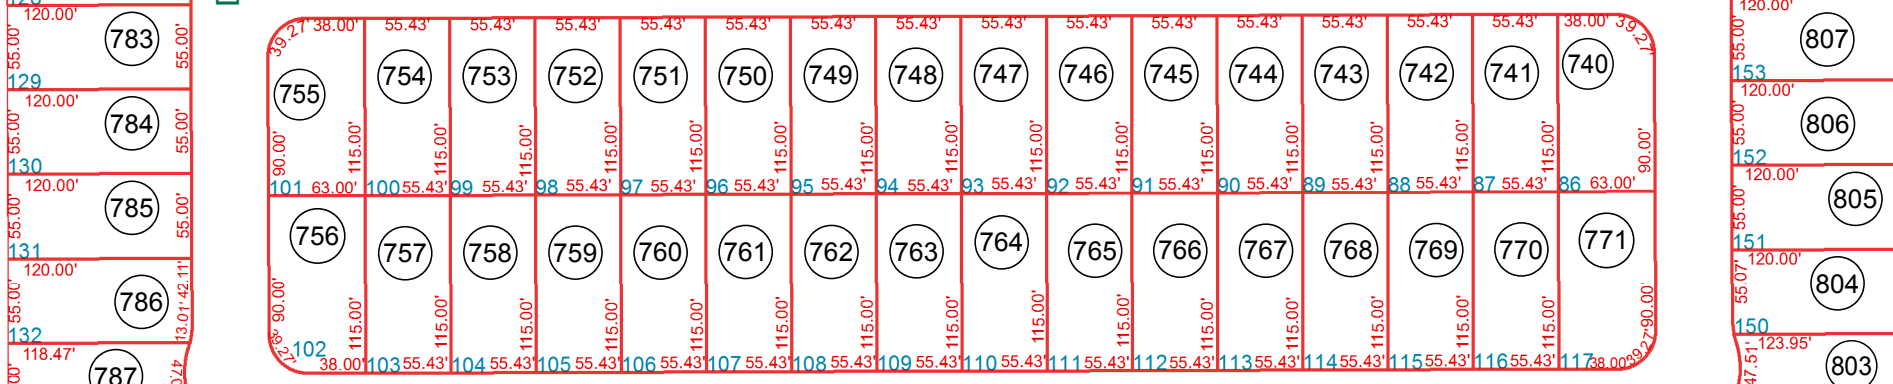

DAYFLOWER DR

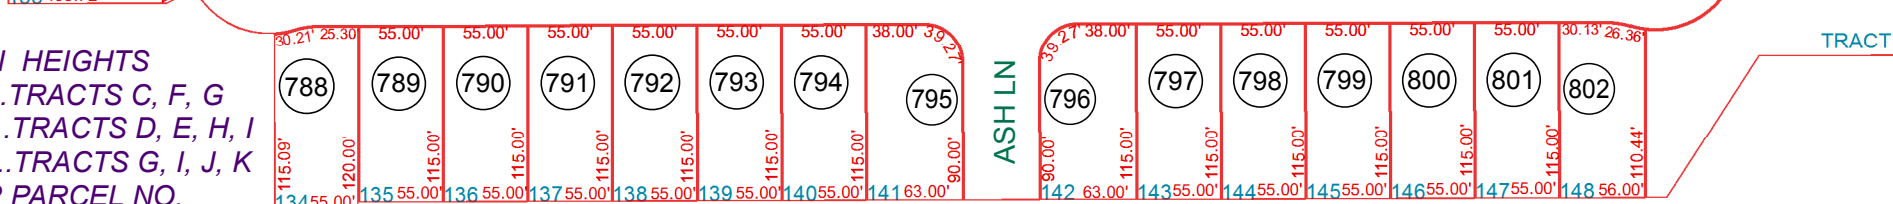

DESERT STAR DR

LUPINE LN

TRACT G

SAN TAN HEIGHTS BLVD  
SEE MAP 516-01\_1

SEE MAP 516-01\_1

SAN TAN HEIGHTS  
PARCEL C-3....TRACTS C, F, G  
PARCEL C-4....TRACTS D, E, H, I  
PARCEL C-5....TRACTS G, I, J, K  
ARE UNDER PARCEL NO.  
516-02-105A


SEE MAP 516-01\_1

BOOK - MAP


# 516-01\_10

NW SEC. 11 T.03S. R.07E.  
SAN TAN HEIGHTS PARCEL C-3:  
2017-089176

LOCATION MAPS  
R.E.

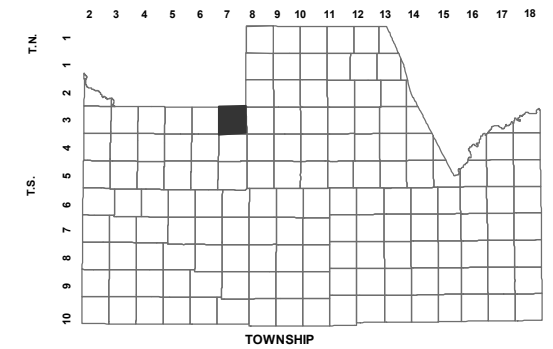

HUNT HWY		EMPIRE BLVD.			
6	5	4	3	2	1
7	8	9	10	11	12
18	17	16	15	14	13
19	20	21	22	23	24
30	29	28	27	26	25
31	32	33	34	35	36
SECTION					

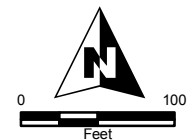

Revised: 10/2/2018

By: **TH**



**PINAL COUNTY**

WIDE OPEN OPPORTUNITY

Pinal County Assessor

THIS MAP DOES NOT REPRESENT A SURVEY. NO LIABILITY IS ASSUMED FOR THE ACCURACY OF THE DATA DELINEATED HEREIN, EITHER EXPRESSED OR IMPLIED BY PINAL COUNTY OR ITS EMPLOYEES. THIS MAP IS COMPILED FROM OFFICIAL RECORDS, INCLUDING PLATS, SURVEYS, RECORDED DEEDS AND CONTRACTS, AND ONLY CONTAINS INFORMATION REQUIRED FOR THE PINAL COUNTY ASSESSOR'S OFFICE PURPOSES.